


THE EXCHANGE





SHOP DIMENSSSION	
SHOP NO	SIZE
2-23	2.10X4.50
24-46	2.10X3.90
47,51,74,78	3.90X2.38
48-50	3.90X2.38
52-73	2.10X3.65
75-77	3.90X2.38


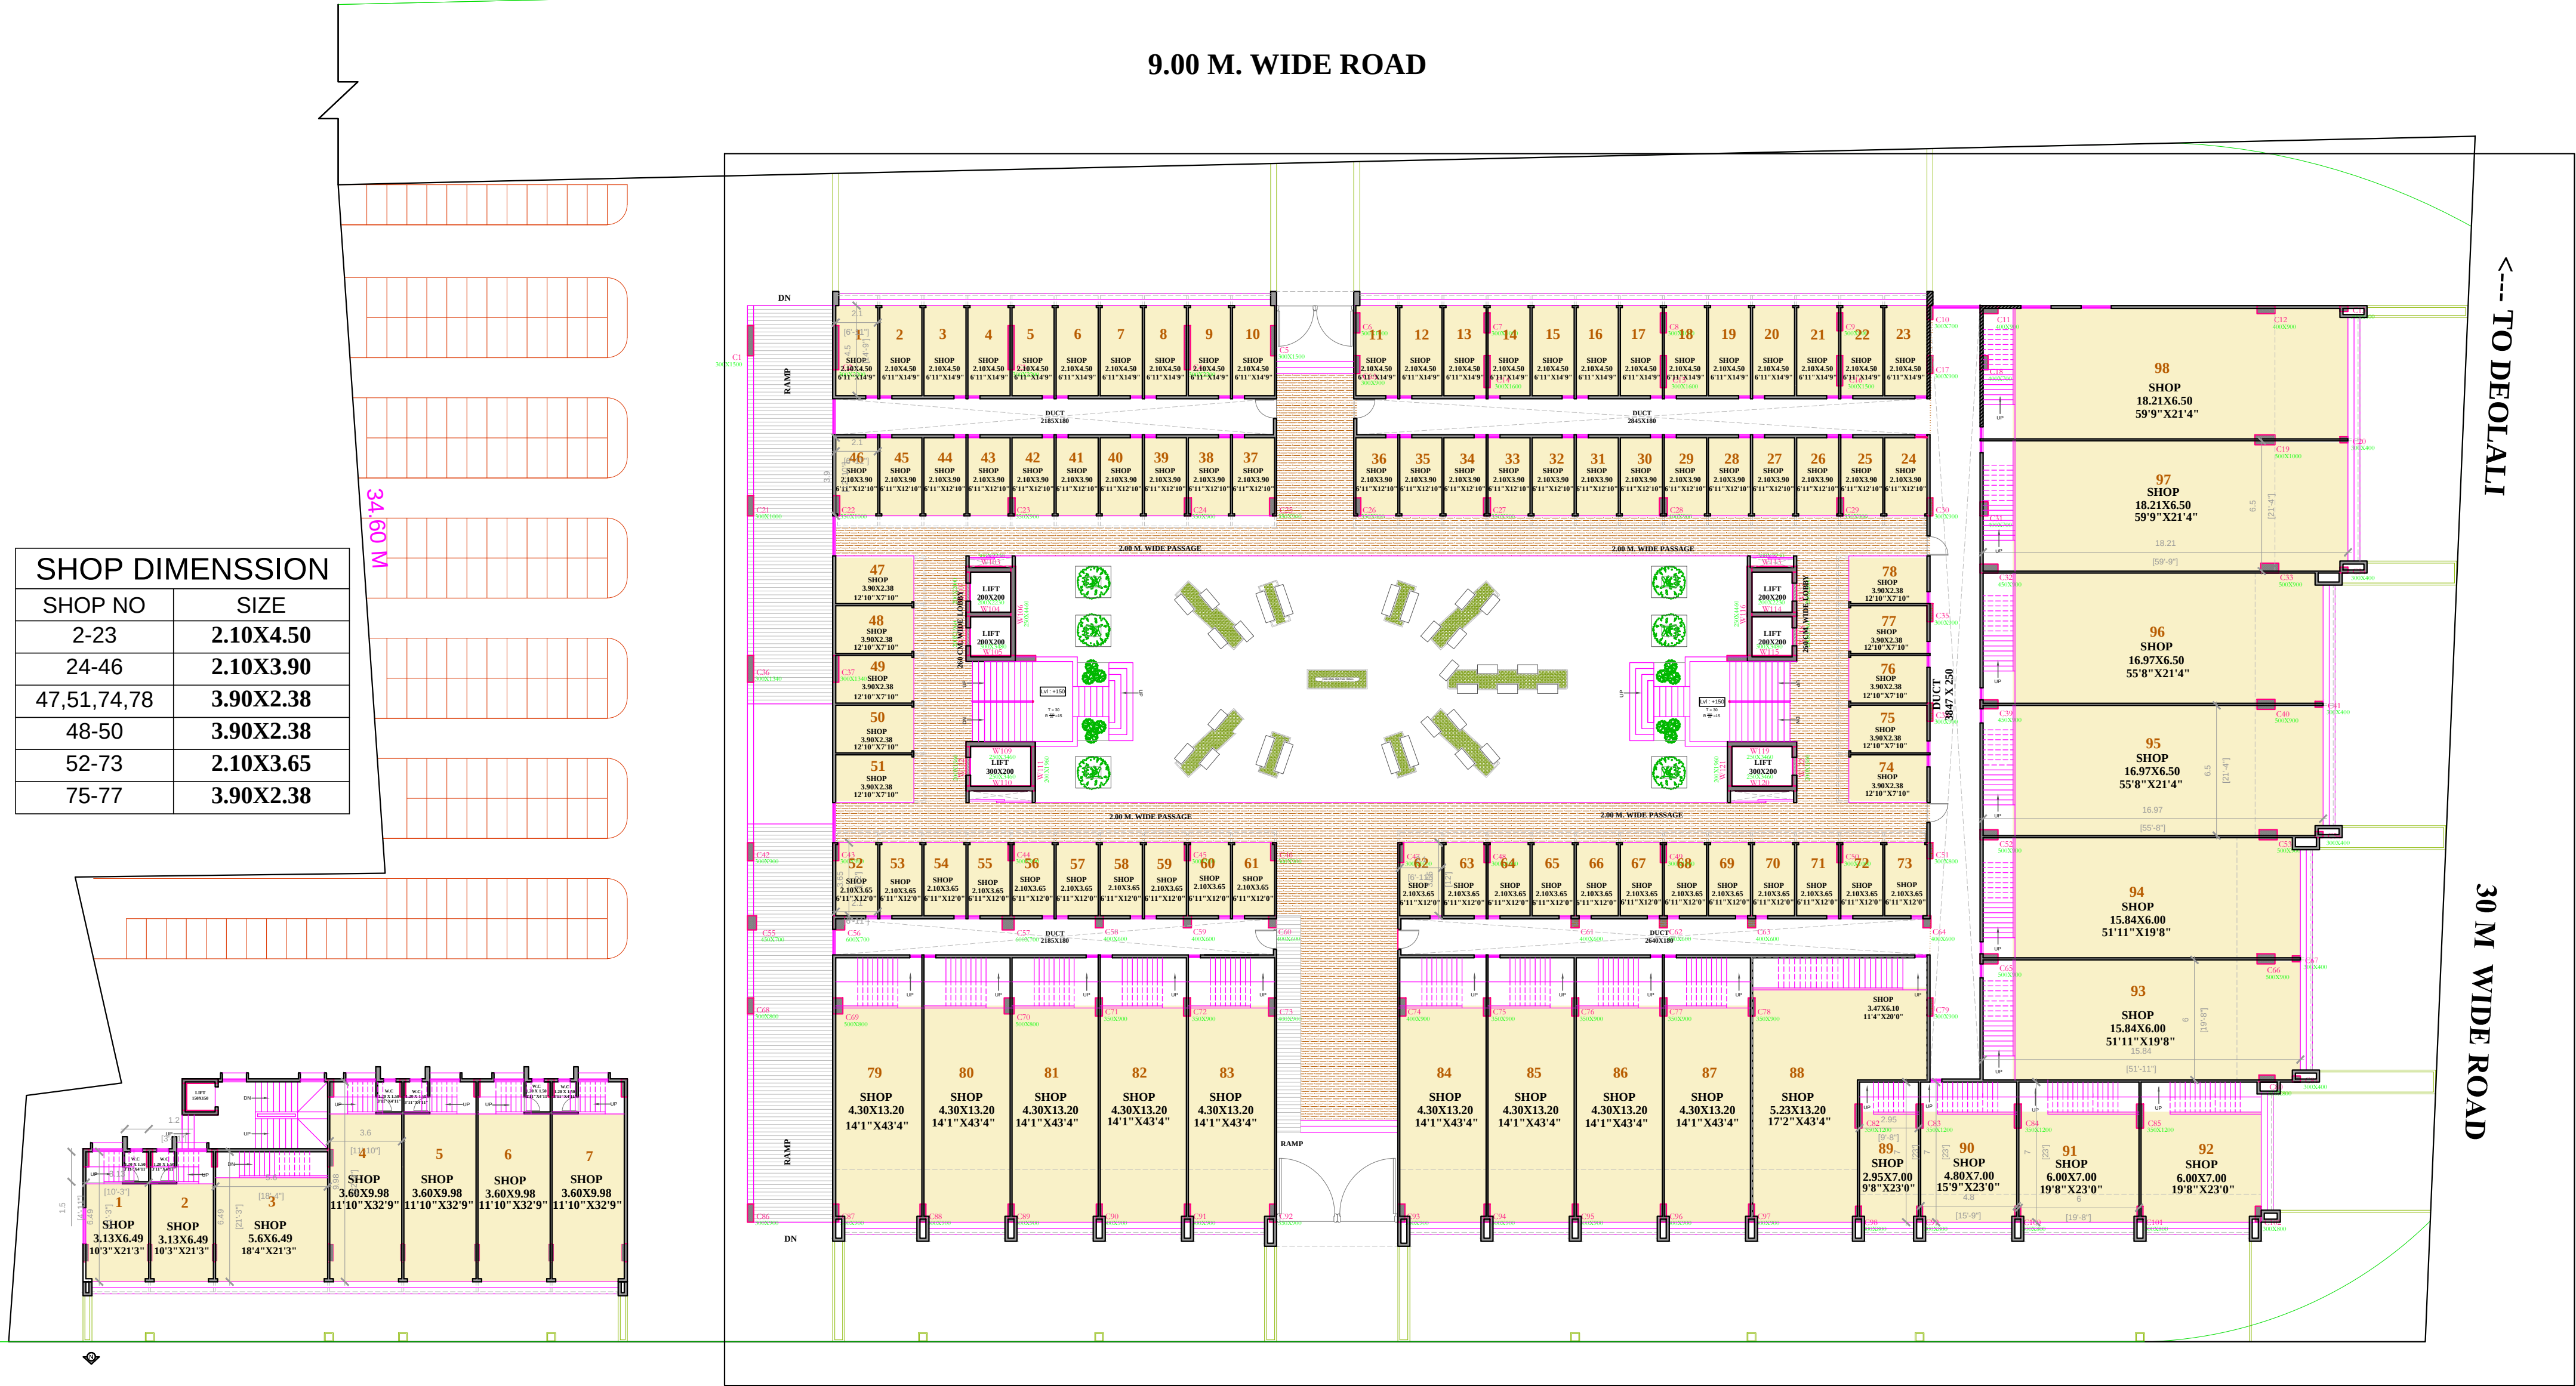


GROUND FLOOR PLAN

9.00 M. WIDE ROAD

SHOP DIMENSION

SHOP NO	SIZE
102-111	2.10X3.49
112-124	2.10X4.14
125-147	2.10X3.90
149,153, 177,181	3.90X2.38
150-152	3.90X2.38
155-176	2.10X3.65
178-180	3.90X2.38

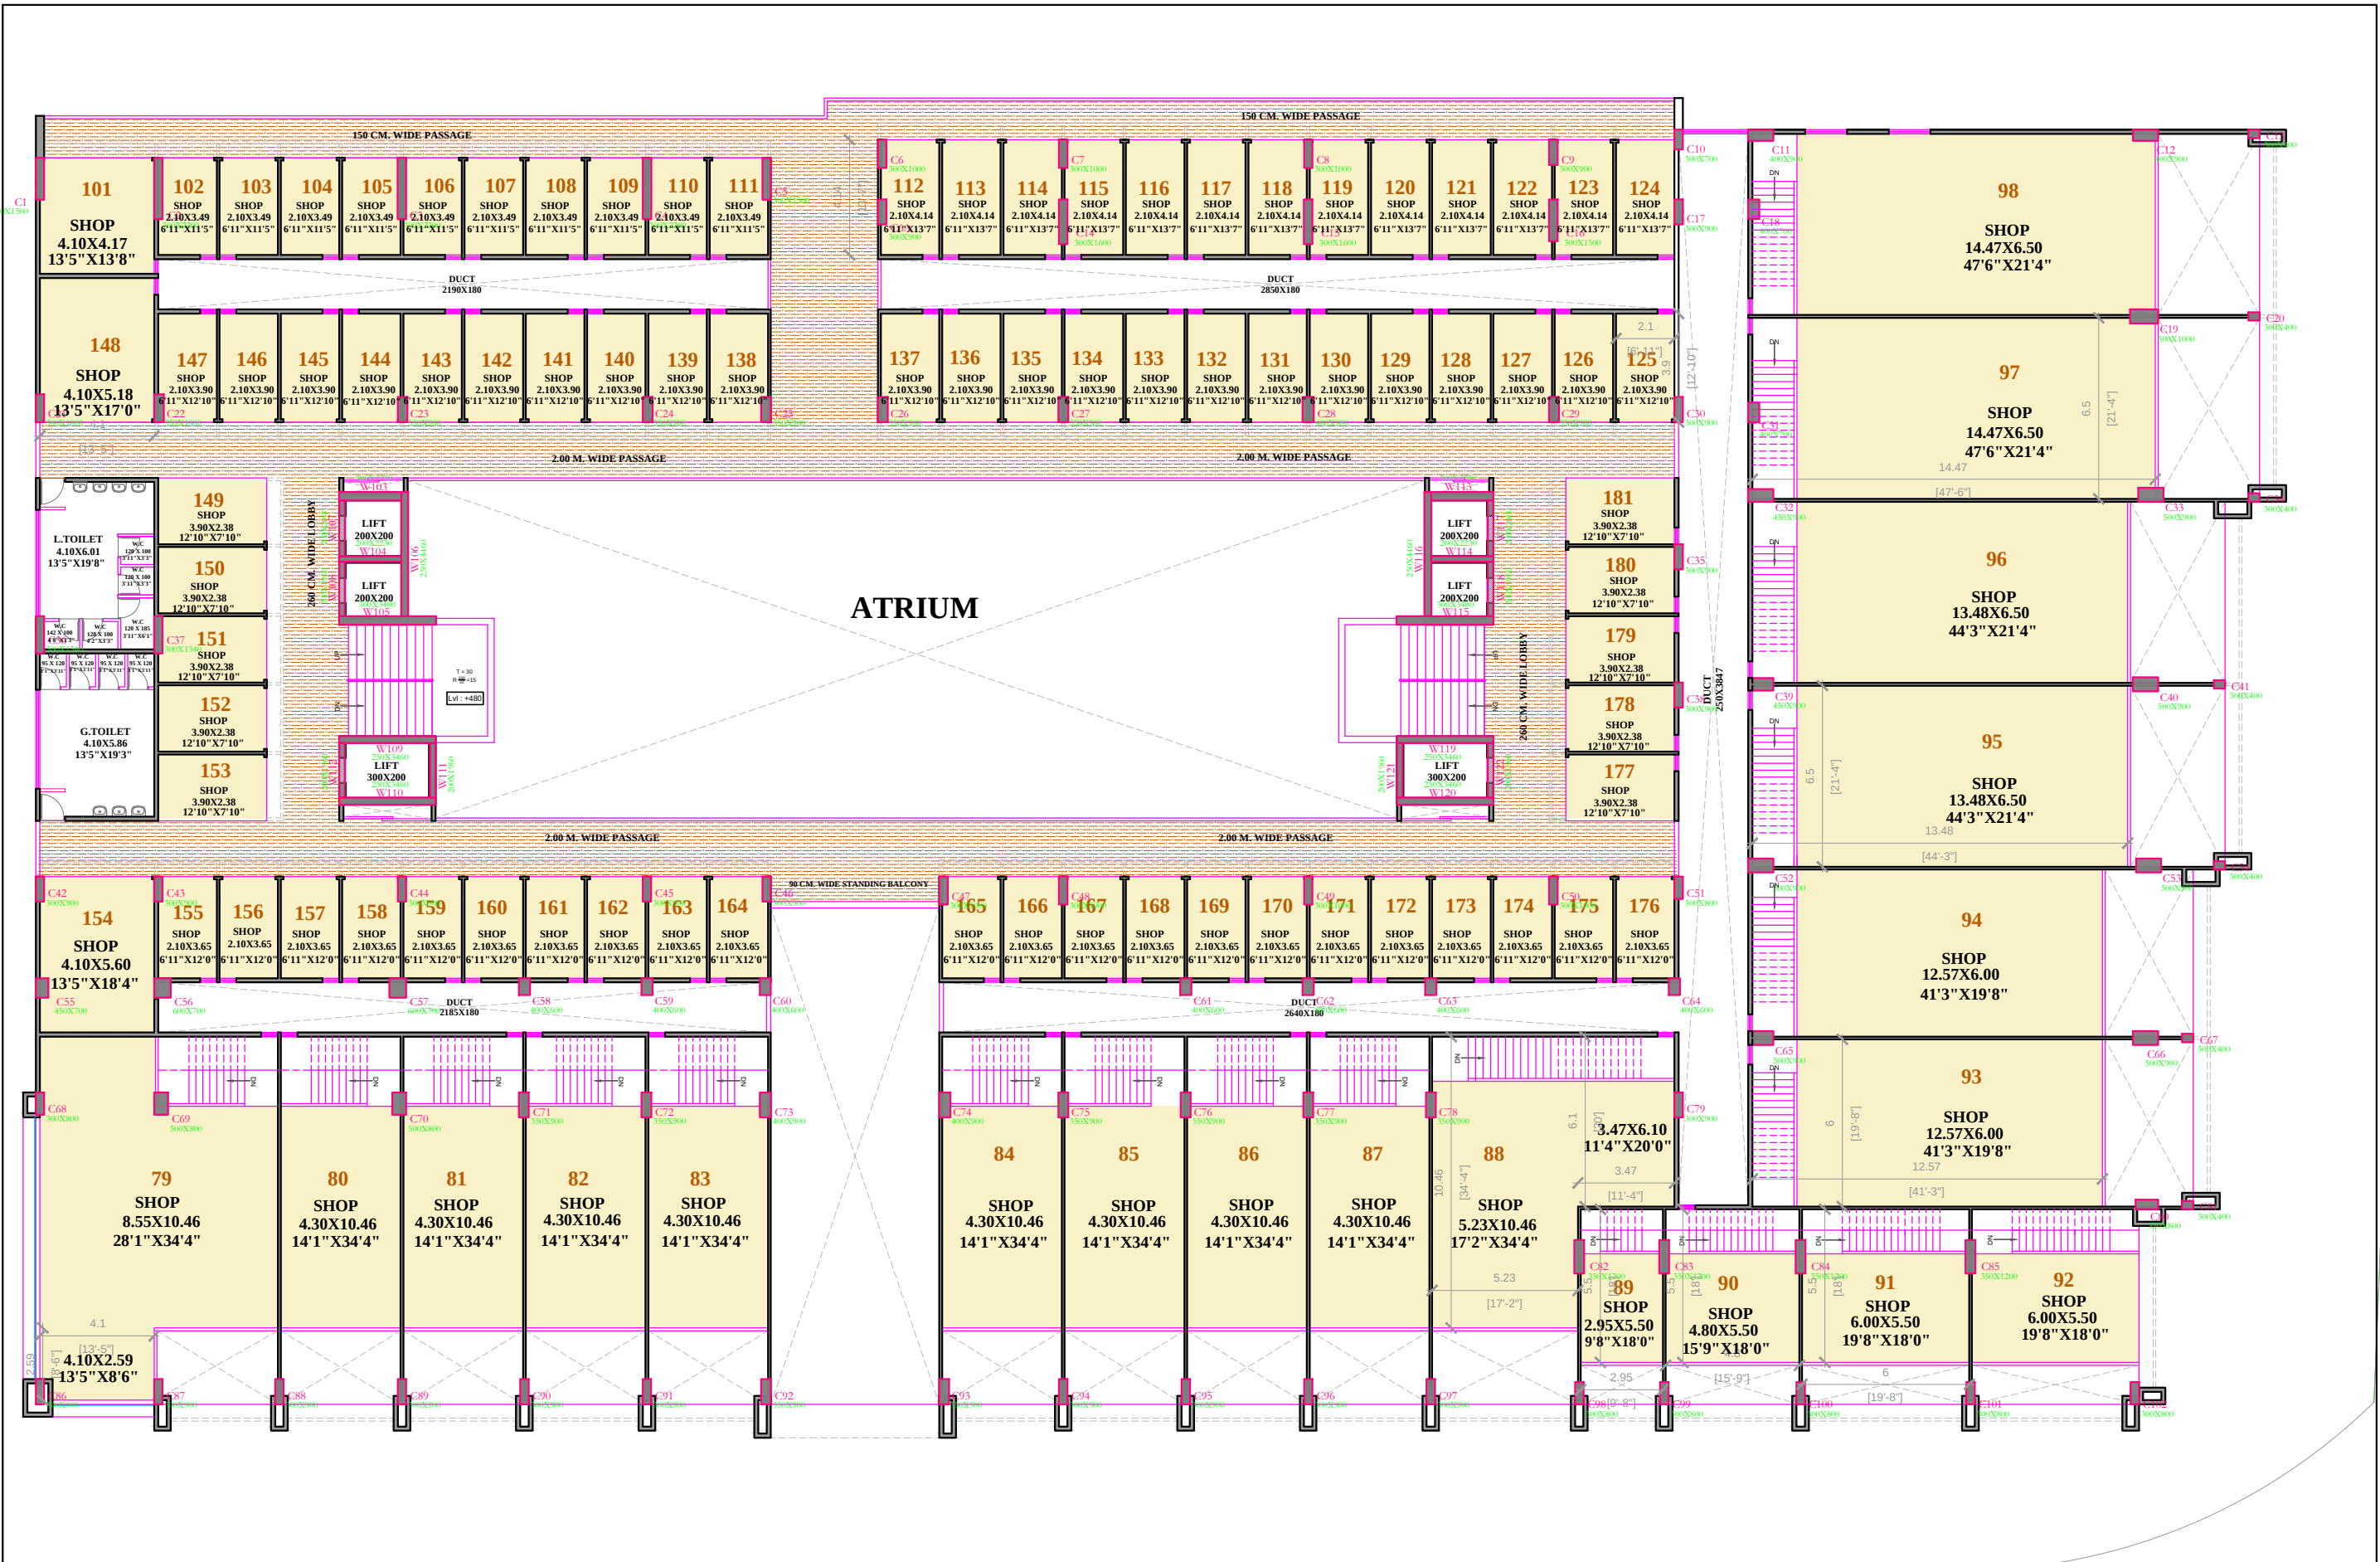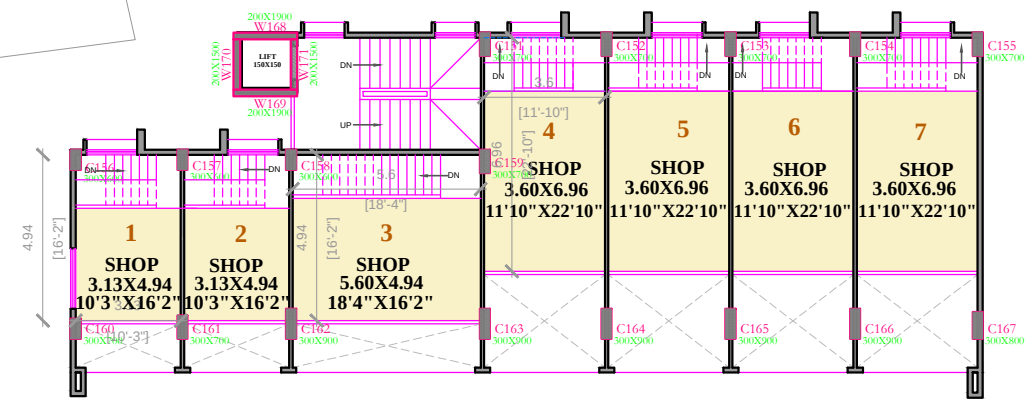

12.00 M. WIDE ROAD

FIRST FLOOR PLAN



TO DEOLALI

30 M WIDE ROAD

9.00 M. WIDE ROAD

OFFICE DIMENSION

OFFICE NO	SIZE
202-224	2.10X4.50
225-247	2.10X3.90
249,253, 277,281	3.90X2.38
250-252	3.90X2.38
255-276	2.10X3.65
278-280	3.90X2.38

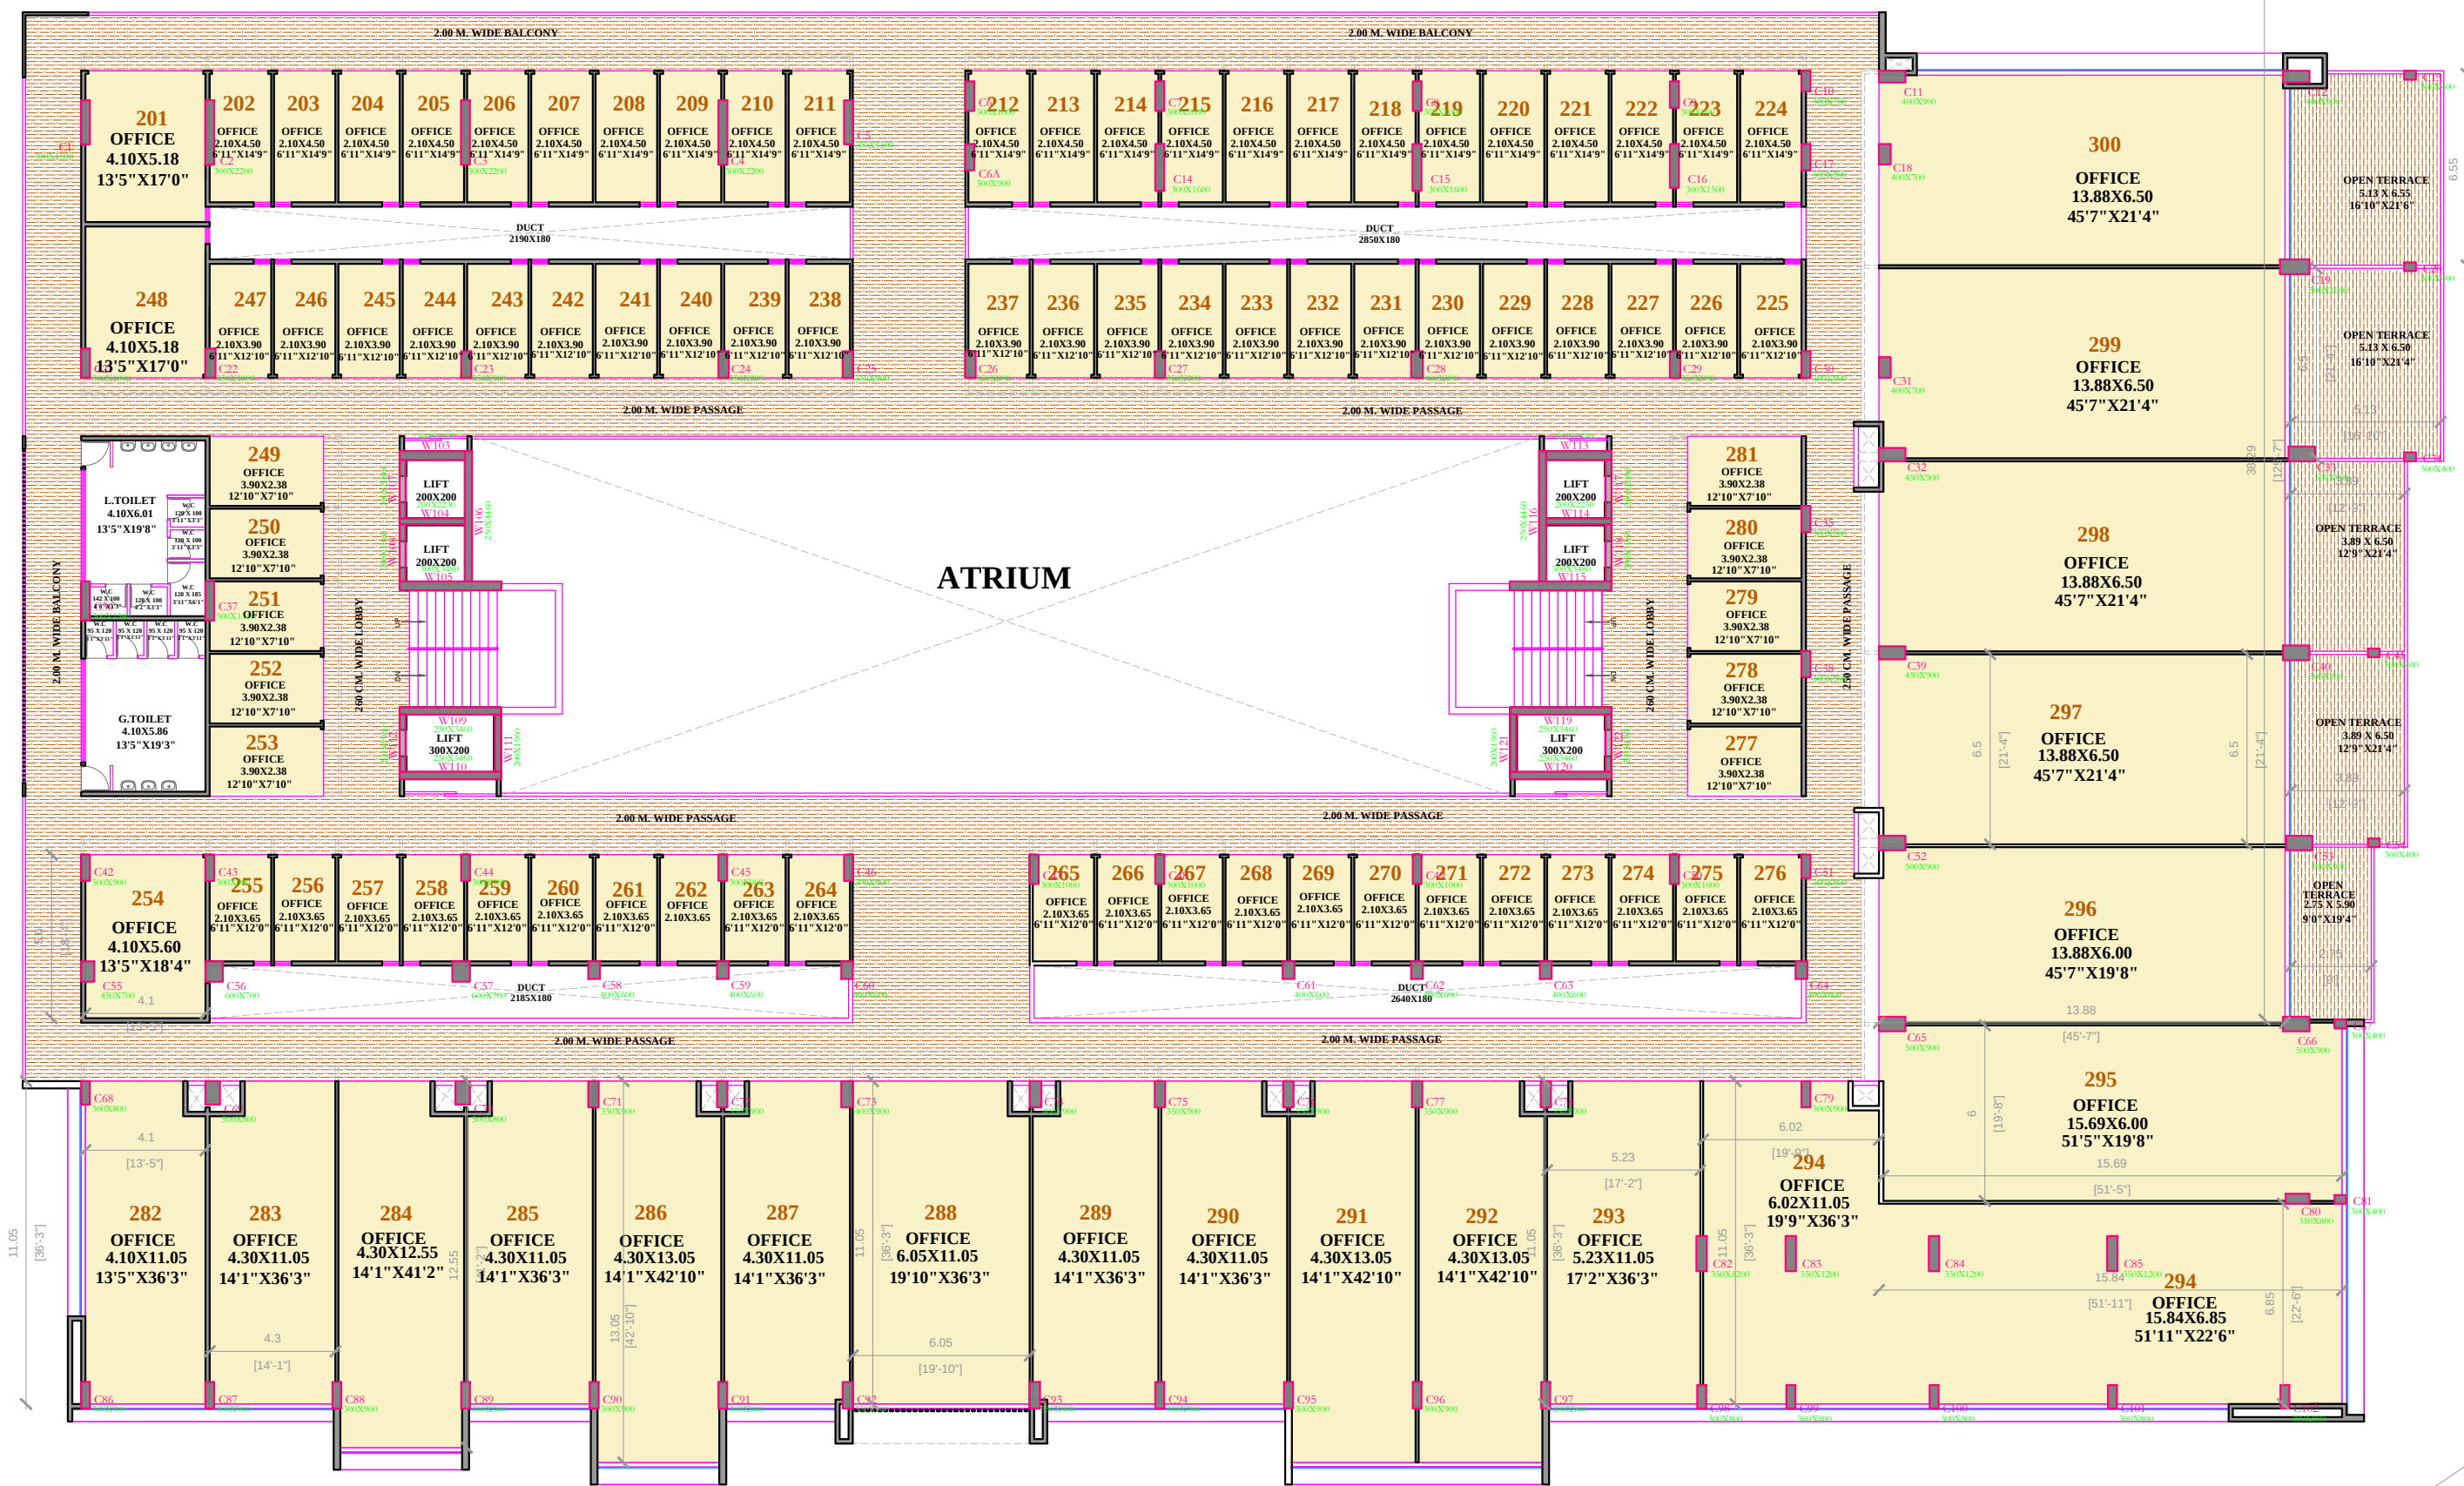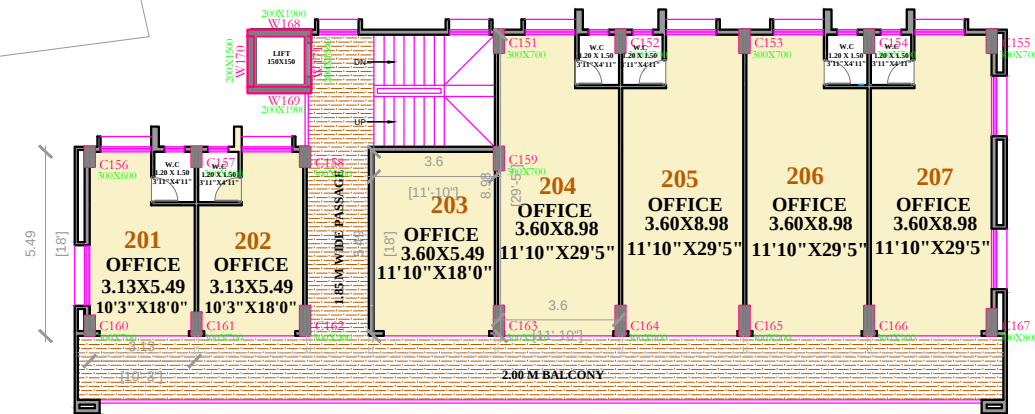

TO DEOLALI

30 M WIDE ROAD



12.00 M. WIDE ROAD

SECOND FLOOR PLAN

9.00 M. WIDE ROAD

OFFICE DIMENSION

OFFICE NO	SIZE
302-324	2.10X4.50
325-347	2.10X3.90
349,353, 377,381	3.90X2.38
350-352	3.90X2.38
355-376	2.10X3.65
378-380	3.90X2.38

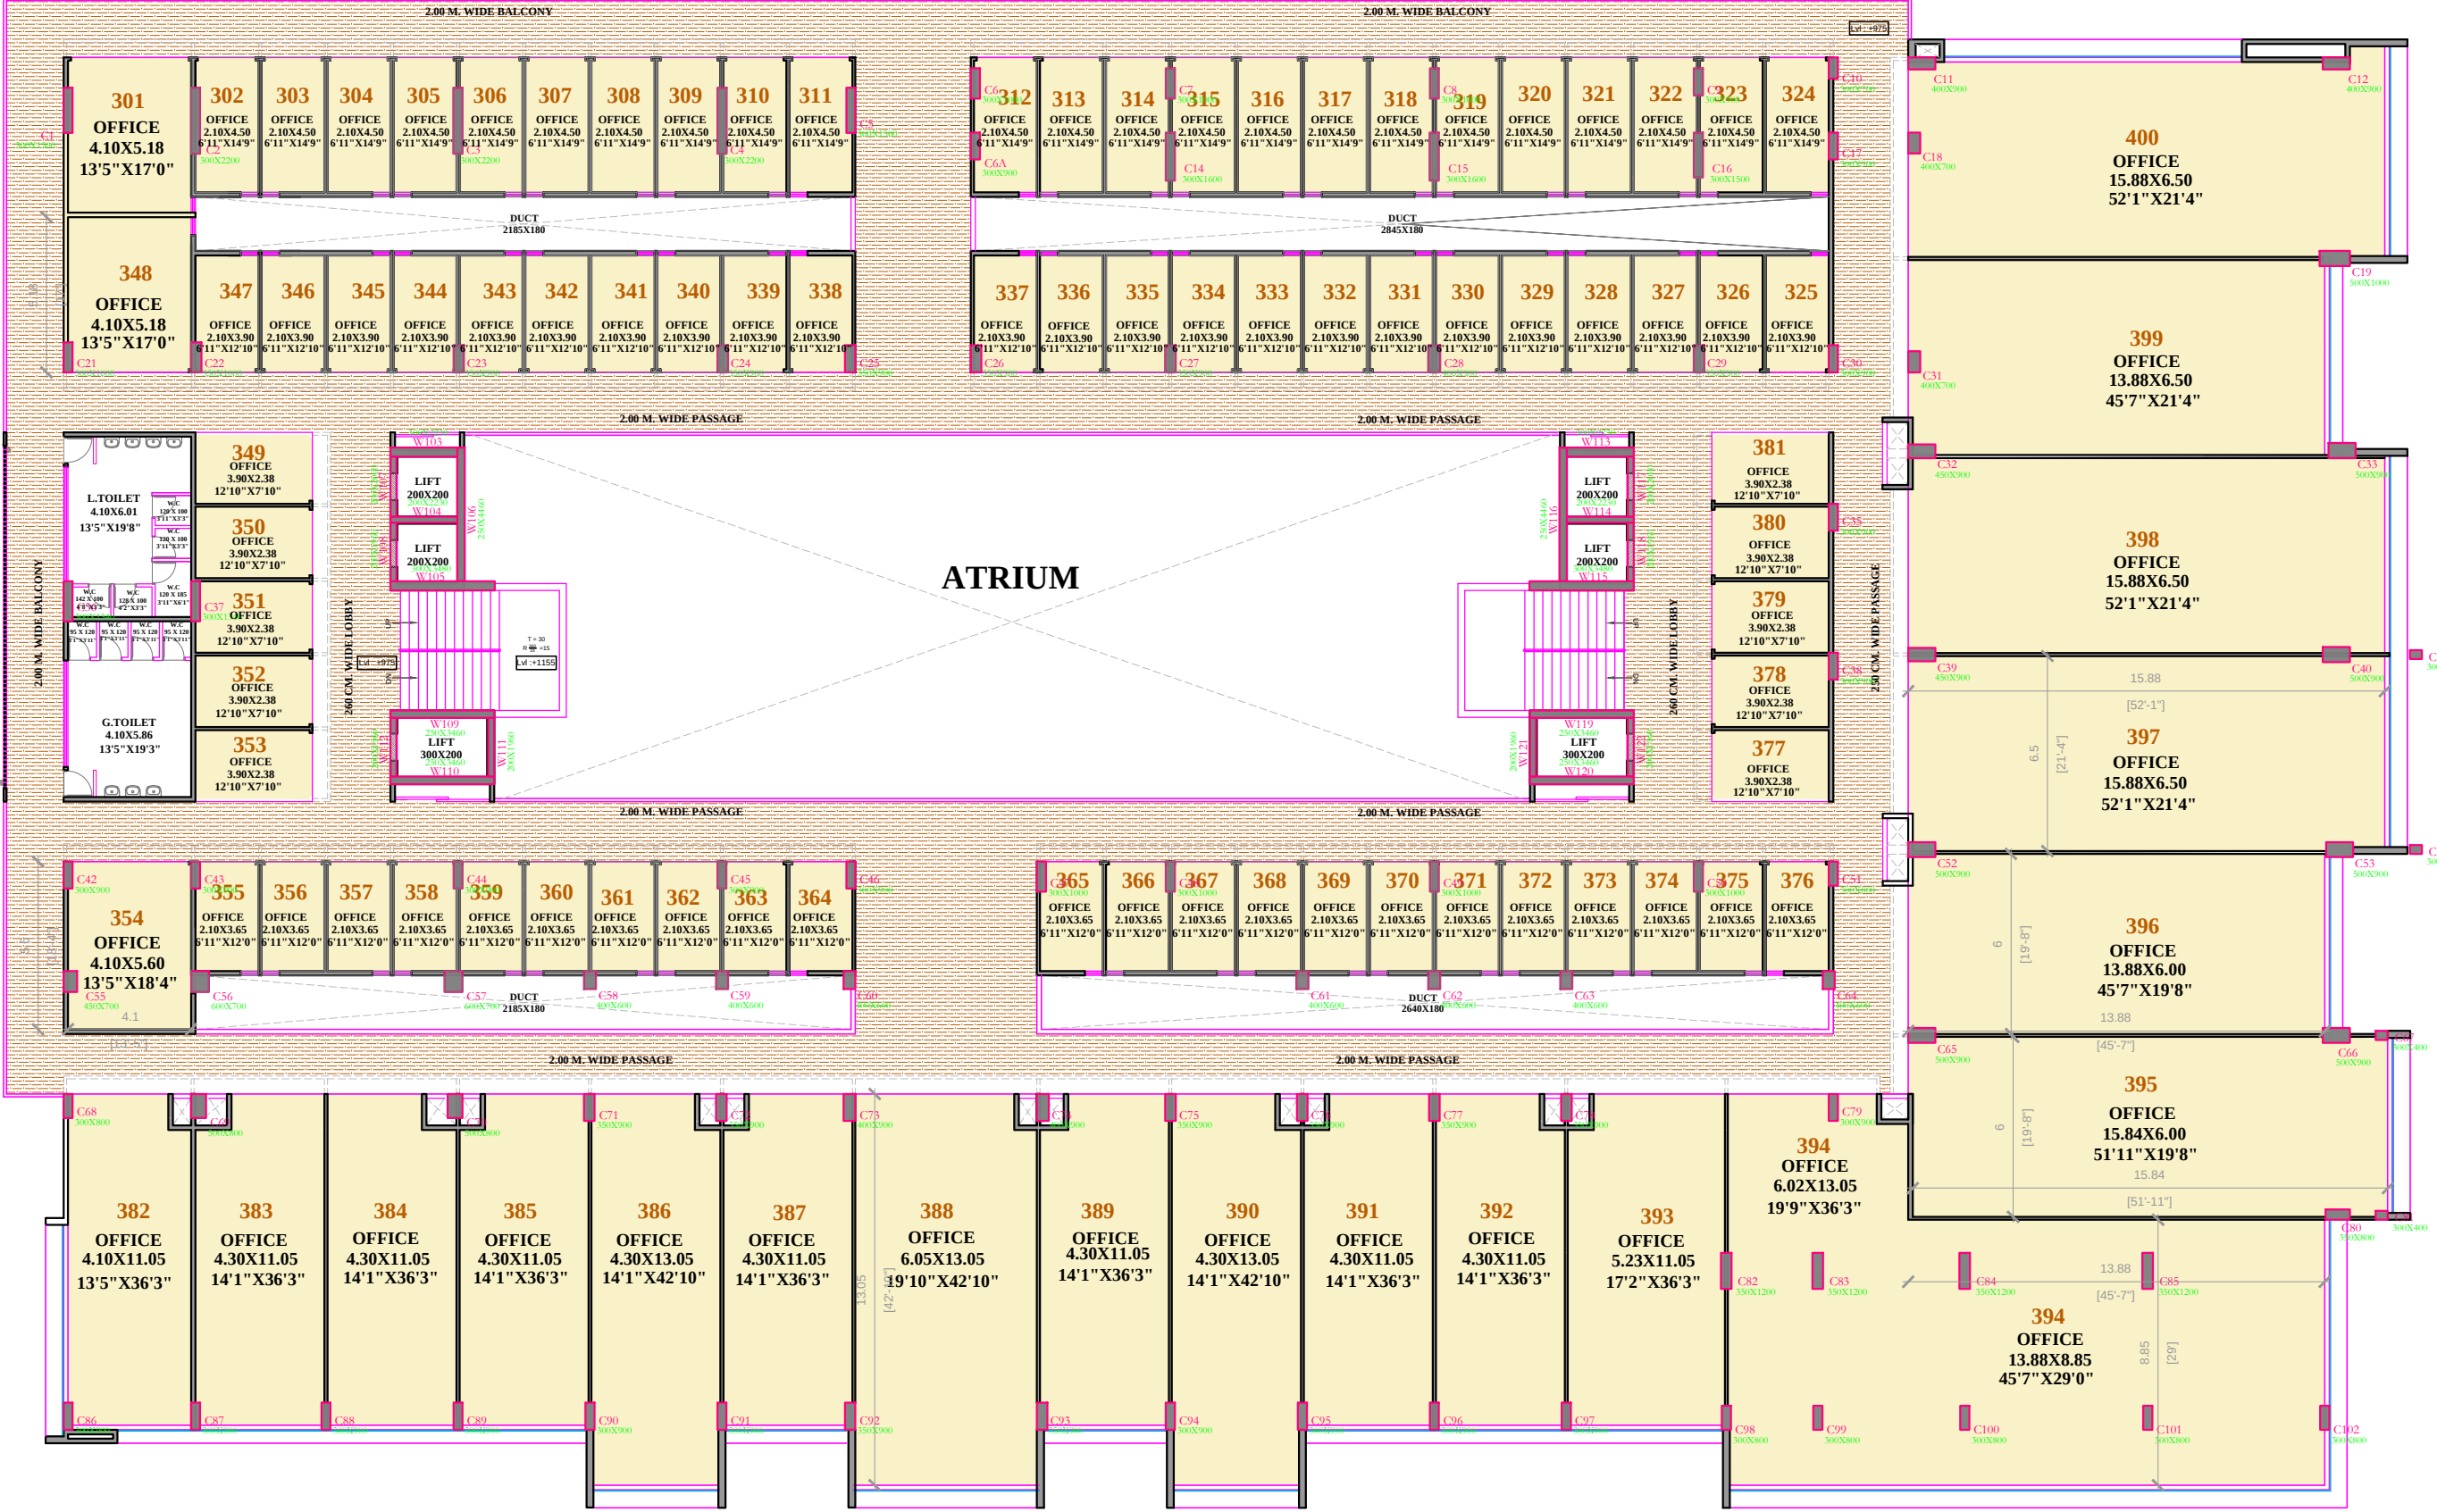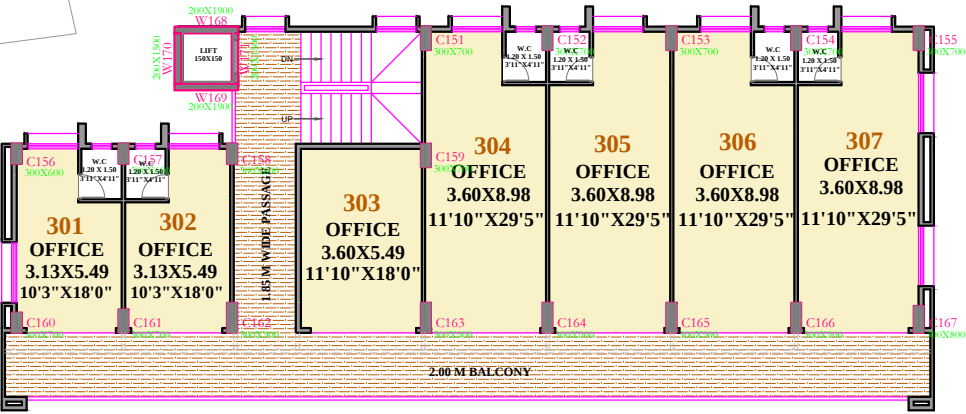

12.00 M. WIDE ROAD

THIRD FLOOR PLAN


TO DEOLALI

30 M WIDE ROAD

9.00 M. WIDE ROAD

OFFICE DIMENSION

OFFICE NO	SIZE
402-424	2.10X4.50
425-447	2.10X3.90
449,453, 477,481	3.90X2.38
450-452	3.90X2.38
455-476	2.10X3.65
478-480	3.90X2.38

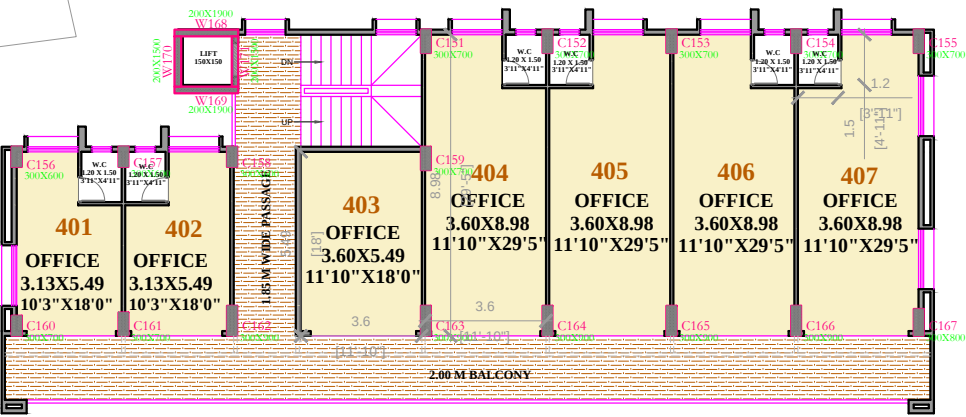

12.00 M. WIDE ROAD

FOURTH FLOOR PLAN

TO DEOLALI
30 M WIDE ROAD